



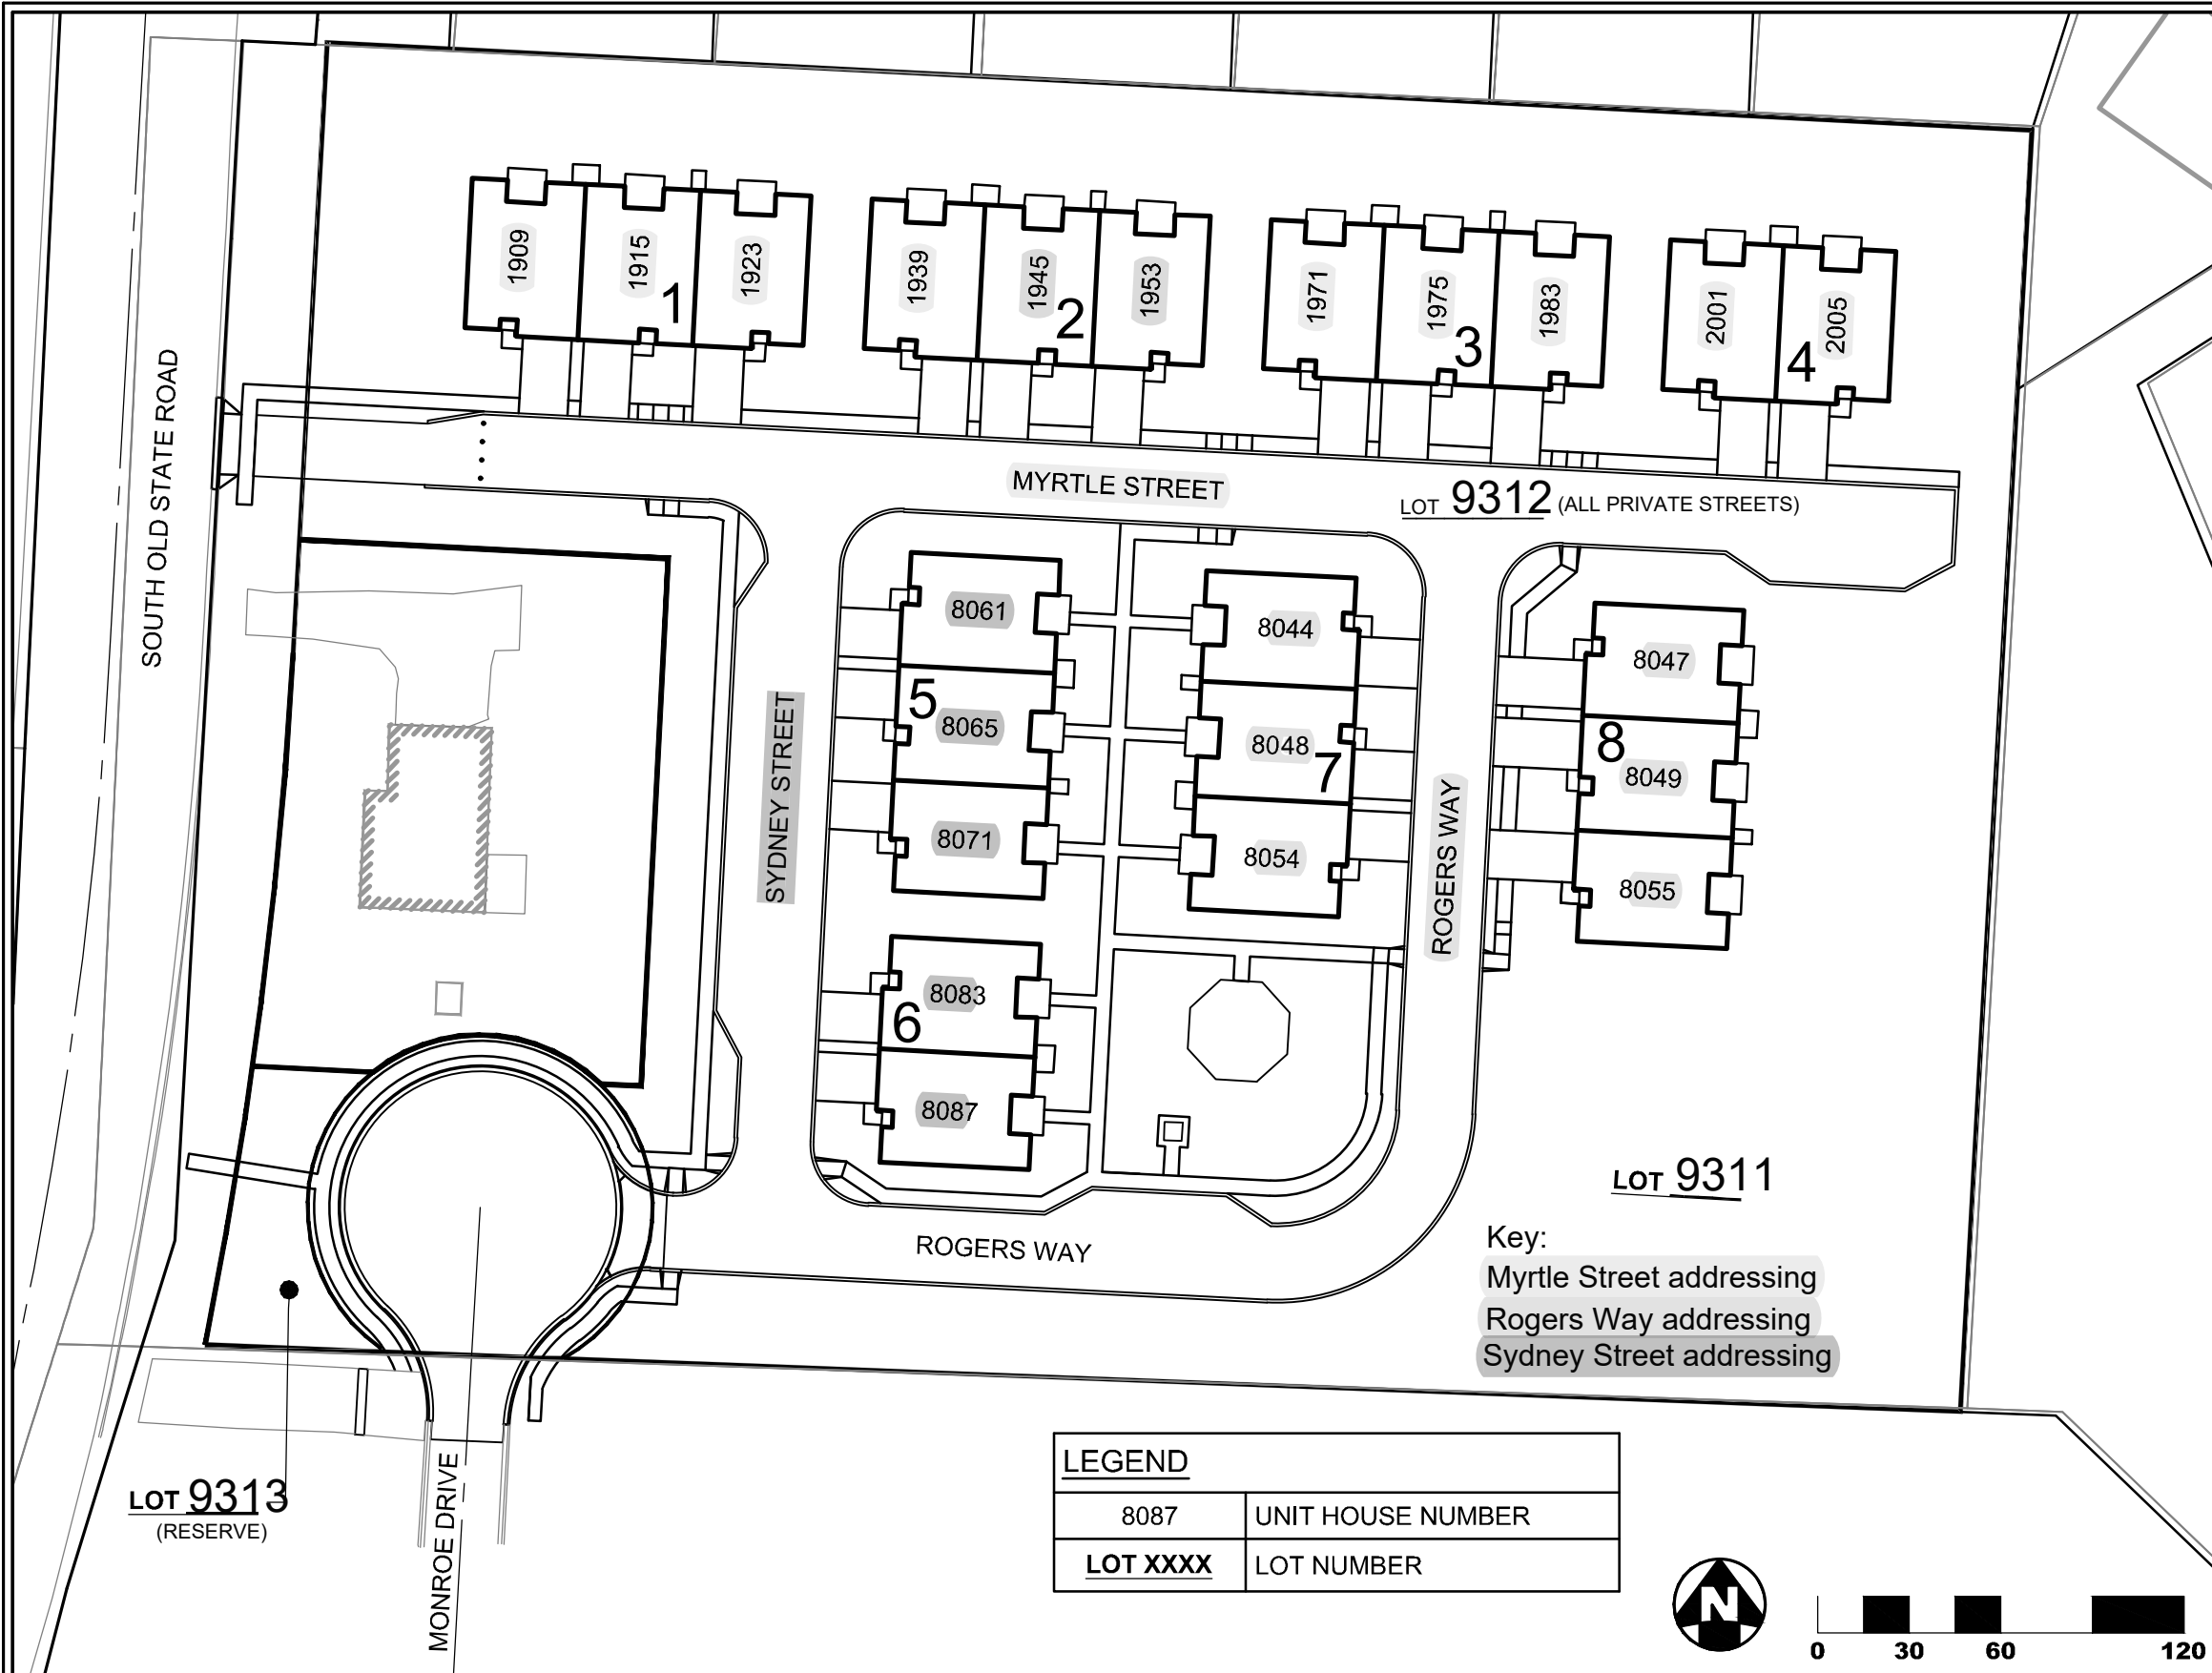

Delaware County
Lot and House
Number Plan

INDEPENDENT LIVING AT
OLD STATE
Project Name
FINAL PLAN
Delaware County
Orange Township
R()-T()-QT(), FL()

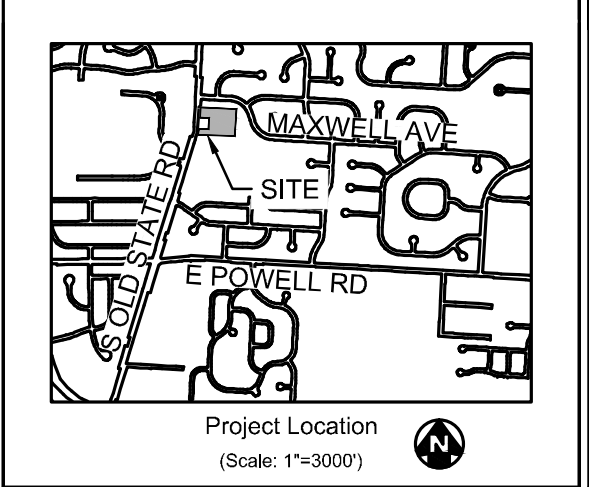


NOTE
All Street Names and all Offsite and Onsite Lot and Street Configurations have been approve by the DCRPC and/or DCEO as shown on this Plan prepared by:

Brendan M. Fleming, P.E. 03/24/2022
The Kleingers Group
350 Worthington Road Suite B
Westerville, OH 43082
614 882 4311

Delaware County Map Department
140 North Sandusky Street
Delaware, Ohio 43015
740 833 2450 (Office)

Approved on 3/28/25 *RL*
Chris Bauserman
Chris E. Bauserman, P.E., P.S.
Delaware County Engineer
Date Scale By Ck'd by of Sheet No.

LEGEND	
8087	UNIT HOUSE NUMBER
LOT XXXX	LOT NUMBER

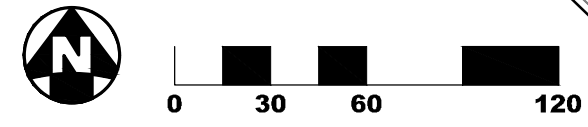

Date	Prepared By	REVISIONS	Date	Appd. By	Date	Prepared By	REVISIONS	Date	Appd. By